


Health and Safety Measures Being Implemented

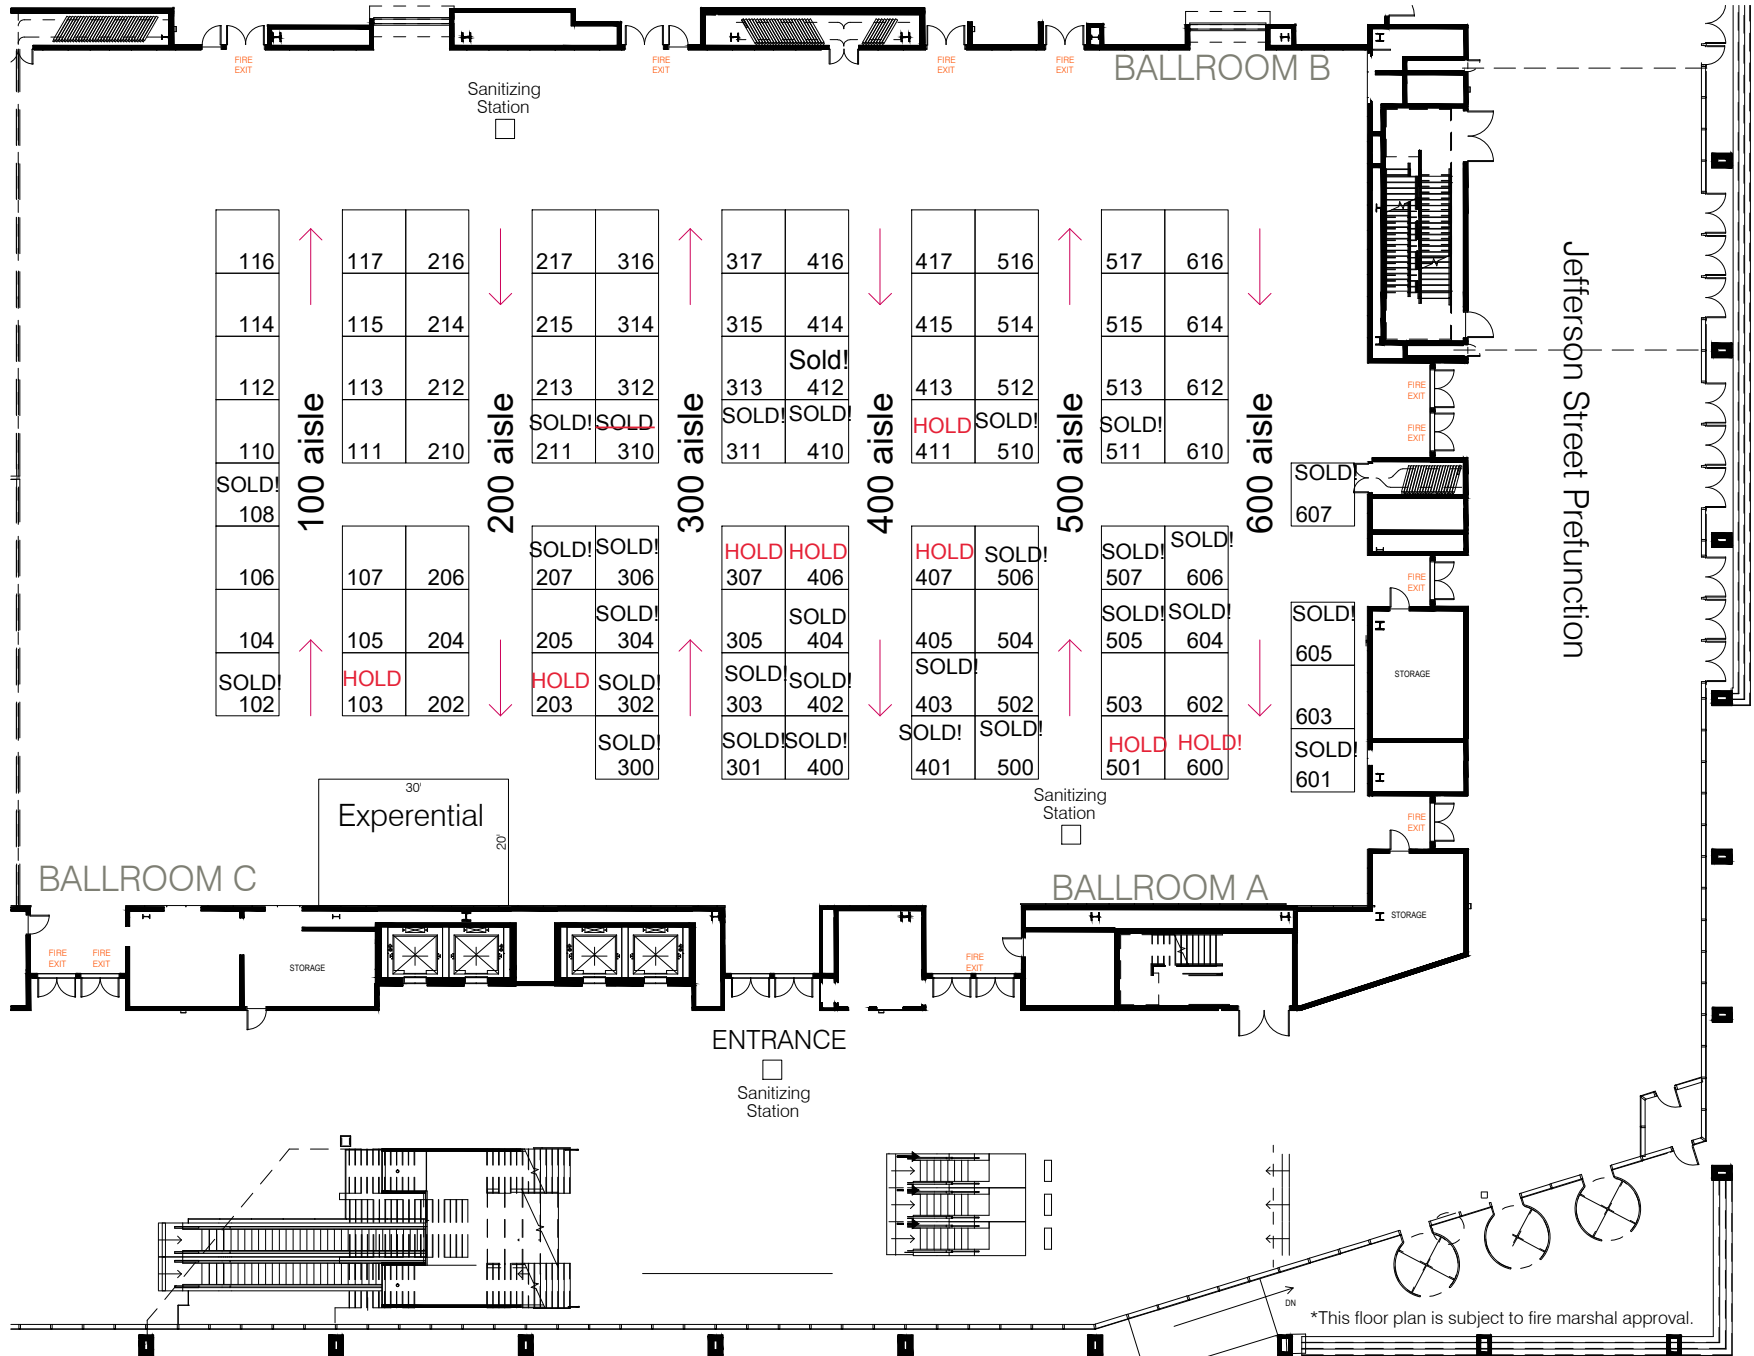

■ Current As Of: 01-18-2021
 ■ Job No.: xx
 ■ Drawn By: xx
 ■ Scale: Fit To Page

Inventory as of 01/18/2021			
Dimension	Size	Qty	SqFt
10'x10'	100	89	8,900
Totals:		89	8,900

CRAFT BEVERAGE EXPO 2021
 OCTOBER 18 - 21, 2021
 KENTUCKY INTERNATIONAL CONVENTION CENTER
 BALLROOMS A - C
 LOUISVILLE, KY

THE EXPO GROUP
 theexpogroup.com | 972.580.9000

Disclaimer
 Every effort has been made to ensure the accuracy of all information contained on this floor plan. However no warranties, either expressed or implied are made with respect to this floor plan. If the location of building columns, utilities or other architectural components of the facility is a consideration in the construction or usage of an exhibit, it is the sole responsibility of the exhibitor to physically inspect the facility to verify all dimensions and locations.