


HALL D

Food & Beverage

Inventory as of 08/04/2022

Dimension	Size	Qty	SqFt	Rented	Available
10'x10'	100	114	11,400	0	114
10'x20'	200	3	600	0	3
Totals:		117	12,000	0	117

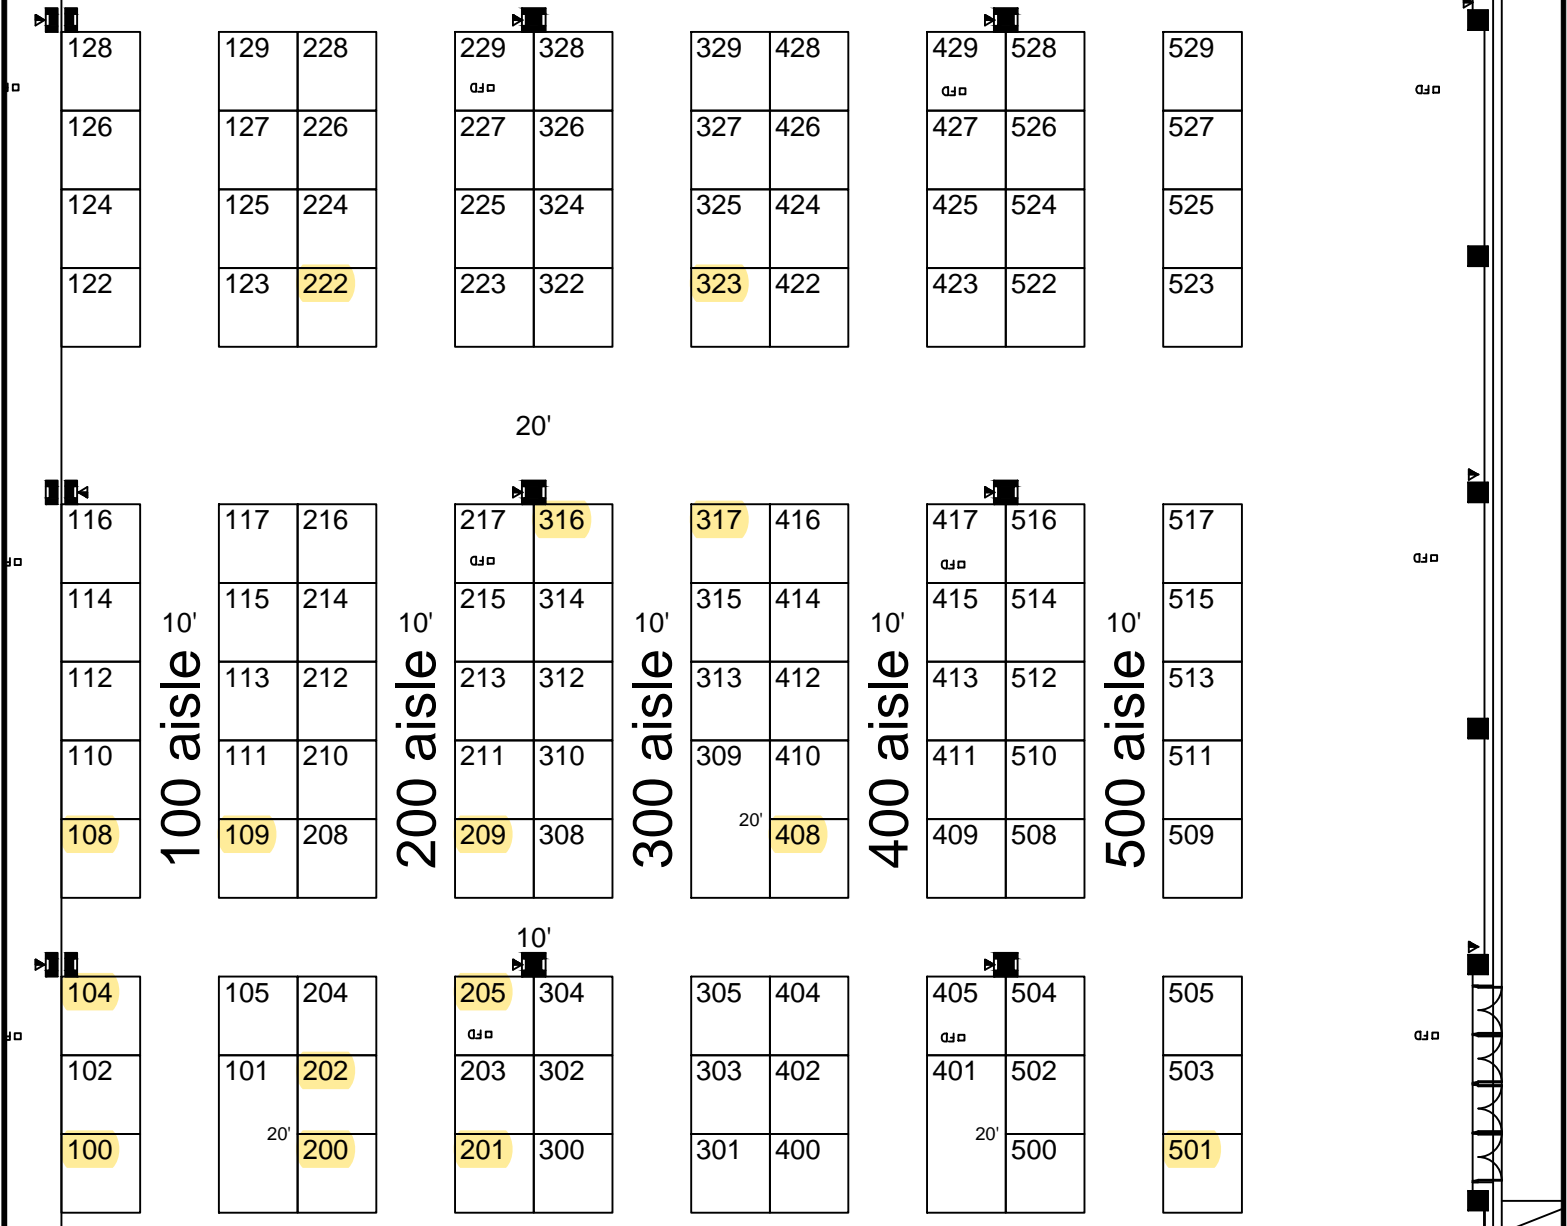

ENTRANCE

*This floor plan is subject to fire marshal approval.

Current As Of: 08/04/22
Job No.: 303008
Drawn By: AM
Scale: Fit To Page

CRAFT BEVERAGE EXPO 2023
 DAVID L. LAWRENCE CONVENTION CENTER
 MARCH 30-31, 2023
 HALL D
 PITTSBURGH, PA

THE EXPO GROUP
 theexpogroup.com | 972.580.9000

Disclaimer
 Every effort has been made to ensure the accuracy of all information contained on this floor plan. However no warranties, either expressed or implied are made with respect to this floor plan. If the location of building columns, utilities or other architectural components of the facility is a consideration in the construction or usage of an exhibit, it is the sole responsibility of the exhibitor to physically inspect the facility to verify all dimensions and locations.