


Hall B

Food & Beverage

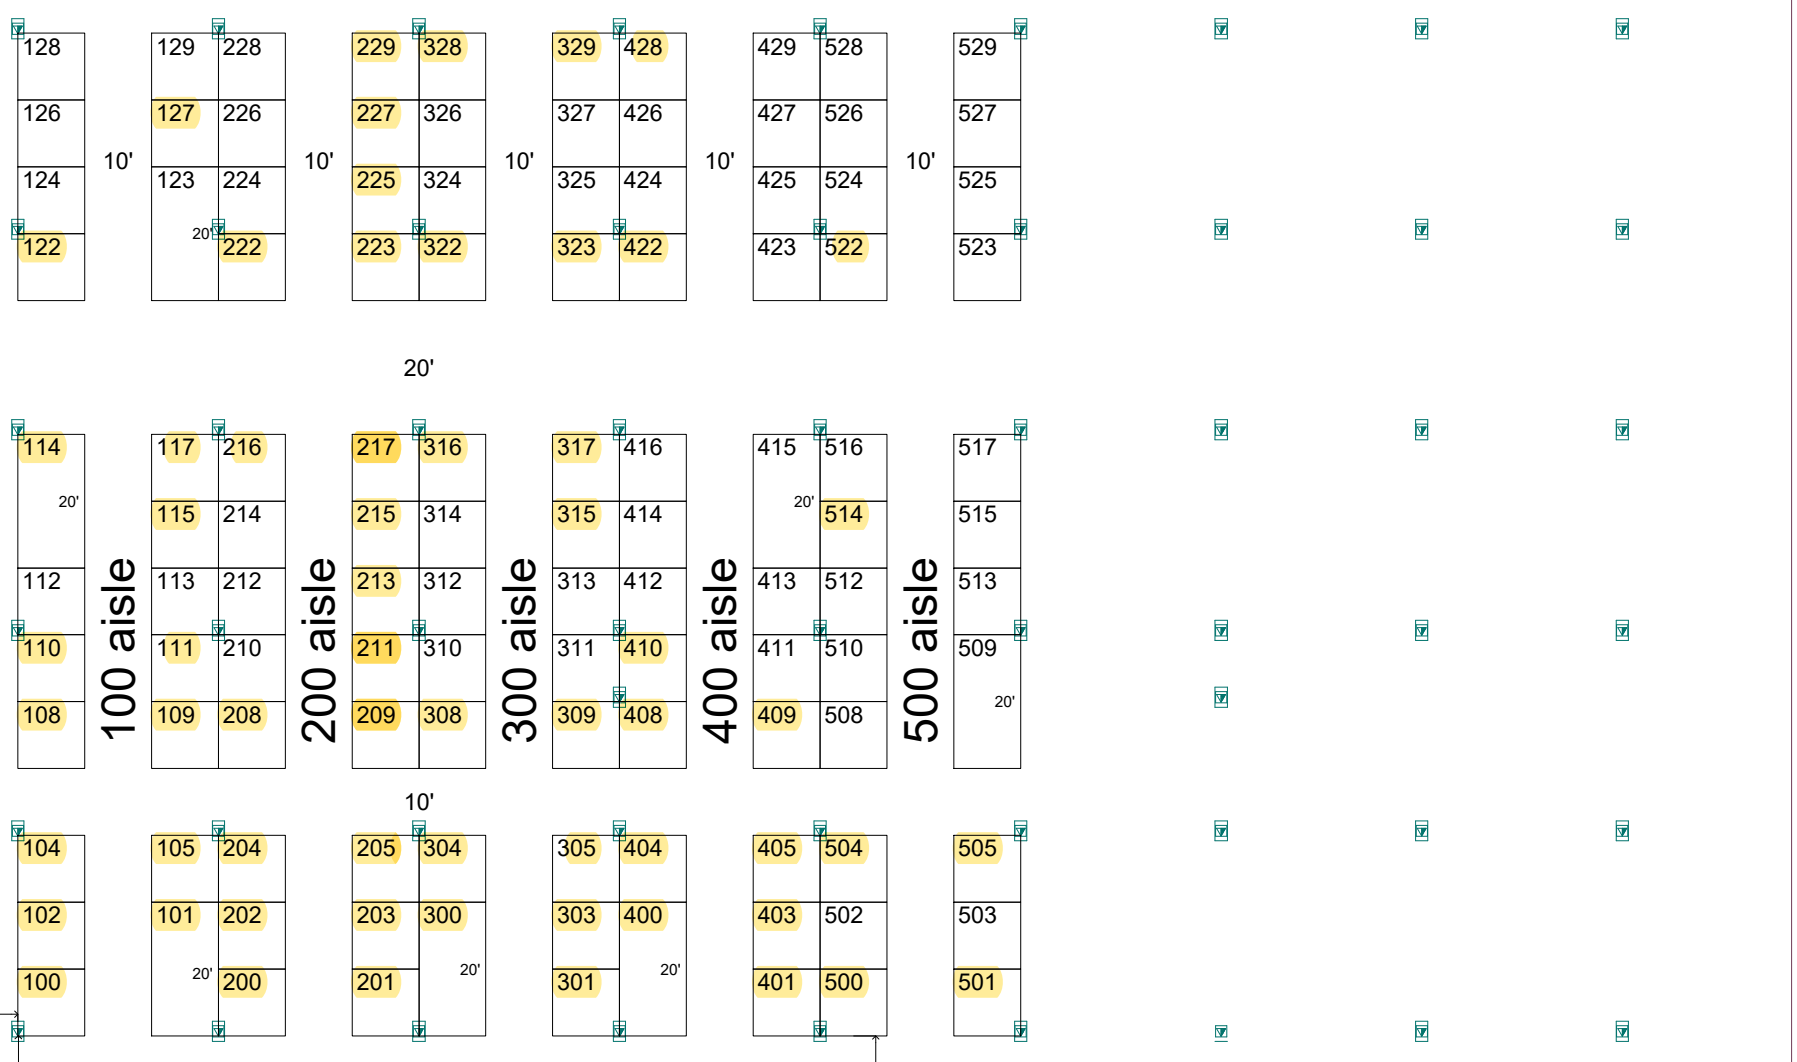

ENTRANCE

FIRE EXITS

FIRE EXITS

FIRE EXITS

FIRE EXITS

FIRE EXITS

MOVE IN DATE 03/28/2023
 MOVE OUT DATE 03/31/2023
 SHOW DATES 03/30/2023-03/21/2023
 OCCUPANCY LOAD. 4,584

Inventory as of 02/10/2023			
Dimension	Size	Qty	SqFt
10'x10'	100	120	12,000
Totals:		120	12,000

*This floor plan is subject to fire marshal approval.

Current As Of: 02/10/2023
Job No.: 303008
Drawn By: AM/LR
Scale: Fit To Page

CRAFT BEVERAGE EXPO 2023
 DAVID L. LAWRENCE CONVENTION CENTER
 MARCH 30-31, 2023
 HALL D
 PITTSBURGH, PA

THE EXPO GROUP
 theexpogroup.com | 972.580.9000

Disclaimer
 Every effort has been made to ensure the accuracy of all information contained on this floor plan. However no warranties, either expressed or implied are made with respect to this floor plan. If the location of building columns, utilities or other architectural components of the facility is a consideration in the construction or usage of an exhibit, it is the sole responsibility of the exhibitor to physically inspect the facility to verify all dimensions and locations.